

FORM OF TENDER AND AGREEMENT

INSTRUCTIONS TO TENDERERS

REDINGER DRAIN CULVERT

Municipality of West Elgin

1. Sealed tenders shall be received at the Municipal Offices on 12:00 Noon Thurs. May 2 / 2019  
at 22413 Hoskins Line, Box 490, Rodney, Ontario N0L 2C0
2. **SPECIFICATIONS:** The drain shall be constructed in accordance with the Contract Drawings and Specifications for Construction of Municipal Drainage Works, dated January, 2009, consisting of the following:
  - Contract Drawings
  - General Conditions
  - Open Drain
  - Tile Drain
  - Specifications for Municipal Drains Crossing County Roads
  - Standard Drawings
3. **TENDERER TO INVESTIGATE:** The Tenderer shall examine the premises and site to compare them with the drawings and specifications in order to satisfy himself of the existing conditions and the extent of the work to be done before submission of his tender. No allowance shall subsequently be made on behalf of the Contractor by reason of any error on his part. If required, the above specifications and/or further information are available at the office of the Engineers, Spriet Associates London Limited, 155 York Street, London, Ontario N6A 1A8.

Any estimates of quantities shown or indicated on the drawings or extent of work or in the report of "neat" calculations and are provided for the convenience of the Tenderer. Any use made of these quantities by the Tenderer in calculating his tender shall be done at his own risk. The Tenderer, for his own protection, should check these quantities for accuracy.
4. **PRICES SUBMITTED:** The tender price or prices tendered in the Tender shall be in full compensation for all labour, equipment and materials and utility and transportation services necessary to perform and complete all work under the Contract, including all miscellaneous work, whether specifically included in the Tender Documents or not. It is the intention of the Drawings and Specifications to provide finished work. Any items omitted therefrom which are clearly necessary for the completion of the work shall be considered part of the work, though not directly specified in the Tender Documents.
5. **ACCEPTANCE:** Tenders shall be made on a lump sum basis on the forms provided. It shall be noted that any alteration of the "Form of Tender and Agreement", failure to complete the Form of Tender in full or any other requirements set out in these documents, will render the tender liable to rejection by the Municipality. Acceptance of the Tender by the Municipality shall constitute a formal and binding contract when signed by the Municipal Officials.

The Tenderer shall keep his Tender open for acceptance and irrevocable until 45 days have elapsed from the closing date of the Tender or a formal contract is executed, based on a Tender other than his own.
6. **TENDER SECURITY:** A bid deposit is required as tender security and shall equal the sum of 10% of the value included in the tender price including H.S.T. The bid deposit shall be in the form of a certified cheque payable to the Municipality. The cheque deposited by the unsuccessful Tenderers will be returned without delay.
7. **CONTRACT SECURITY:** The bid deposit of the successful Tender shall be retained by the Municipality until the contract is completed and a completion certificate is issued by the Engineer. The successful Contractor shall have the option of furnishing the Municipality with a Performance Bond to replace the bid deposit as outlined. The Performance Bond shall ensure completion of the work and maintenance of the work for a period of one year after the date of the completion certificate.
8. **TAXES:** The total contract price shall be inclusive of all applicable taxes, including Harmonized Sales Tax (H.S.T.), custom duties and excise taxes applicable with respect to the contract, and shall be paid by the Contractor unless otherwise provided by statute. The estimated amount of H.S.T. must be disclosed separately on the Form of Tender. The Municipality will pay the Contractor all amounts of the H.S.T. in respect of the project.
9. **INSURANCE:** The successful Contractor shall be required to provide insurance in accordance with Section A.12 of the General Conditions, Insurance, and within 7 days of the award of the contract and prior to commencing work
10. **CERTIFICATE OF CLEARANCE:** The successful Contractor shall provide a Certificate of Clearance from the Workplace Safety and Insurance Board within 7 days of the award of the contract and prior to commencing work, stating that all compensation has been paid.

**FORM OF TENDER AND AGREEMENT**

**FORM OF TENDER**

TO: Mayor and Council: Municipality of West Elgin

RE: Construction of: Redinger Drain Culvert

The undersigned, having carefully examined the drawings, specifications and location of the work and understanding all conditions hereby offers to enter into a contract to construct the said work for the said Municipality, complete and ready for use in accordance with drawings and specifications on file at the office of the Municipality or Engineer, which drawings and specifications form the basis of the proposal for the following prices:

To Wit: Supply of Labour, Equipment and Materials

Contract Price:	\$	_____
Plus H.S.T. 13%	\$	_____
TOTAL TENDER (including HST):	\$	_____

**\*See General Notes on Drawings**

The above quantity is of a provisional nature only, exact lengths and quantities of extra work and materials to be used, if any, shall be determined by the Drainage Superintendent or Engineer at the time of construction. The Tenderer agrees that he is not entitled to payment of any part of the Contingency Allowance except for additional work carried out by him in accordance with the contract and only for the extent of such additional work.

We understand that the Municipality may accept tenders for the complete works or a portion thereof as set out above and that the lowest or any tender may not necessarily be accepted.

**The Tender shall enclose the following:**

- (a) A Certified cheque of \$..... representing the bid deposit as specified in the Information for Tenderers.
- (b) Signed copies of all Addendums issued on this project.

**The Tender shall also complete the following section:**

- (a) If awarded the Contract, the Tender agrees to commence work on or before..... and to fully complete the work on or before .....
- (b) The major equipment proposed for use on this project is .....
- (c) If an excavator is listed in (b) above, it will be used to excavate the following sections of closed drain: .....
- (d) If any work is to be sub-let, list work and the proposed sub-contractor here: .....

**Provisional Items - Tributary Tile Connections:**

Contractor to be paid as follows on tributary drain connections that are not noted on drawings:

100mm Connections to	Total c/w Coring	150mm Connections to	Total c/w Coring	200mm Connections to	Total c/w Coring
250-675	\$75.00	300-675	\$85.00	350-675	\$115.00
750-900	\$110.00	750-900	\$120.00	750-900	\$150.00

- The above prices include supply of up to a 3m length of tile, or tubing to make connections.
- The connections in excess of 3m shall be paid for at the rate of \$15.00/m for 100mm and 150mm dia. and \$25.00/m for 200mm dia. All the above prices include the supply of materials.

**OFFERED ON BEHALF OF THE CONTRACTOR**

**ACCEPTED ON BEHALF OF THE MUNICIPALITY**

COMPANY NAME: .....

MAYOR .....

ADDRESS: .....

CLERK .....

Signature: .....

DATE .....

Date: .....

(Seal if Incorporated)

(Seal)

**EXTENT OF WORK**  
**REDINGER DRAIN CULVERT**  
**Municipality of West Elgin**

Our Job No. 218170

April 4, 2019

**MAIN DRAIN**

Site preparation including clearing and grubbing and removal of existing culvert	\$ _____	L.S.
Supply and delivery of 13m length-750mm dia. 2.8mm thickness aluminized helical corrugated metal pipe with 68mm x 13mm corrugations including couplers	\$ _____	L.S.
Installation of pipe including supply and installation of bedding and backfill materials and removal and disposal of any unacceptable material	\$ _____	L.S.
Supply and Installation of quarry stone rip-rap around ends of culvert (Approx. 10m <sup>3</sup> req'd)	\$ _____	L.S.

NOTE: The Extent of Work is to be attached to the Tender Form.

COMPANY NAME: \_\_\_\_\_


ADDRESS: \_\_\_\_\_

\_\_\_\_\_


\_\_\_\_\_

TELEPHONE NO: \_\_\_\_\_ DATE: \_\_\_\_\_


NOTE: This "Extent of Work" form has been prepared for the convenience of the Contractor and he is to use this summary in conjunction with the plan and profile, tender form and standard specifications available from the Clerk to tender this project. In case of any inconsistency or conflict between the drawings and this "Extent of Work", the drawings shall take precedence over the "Extent of Work".

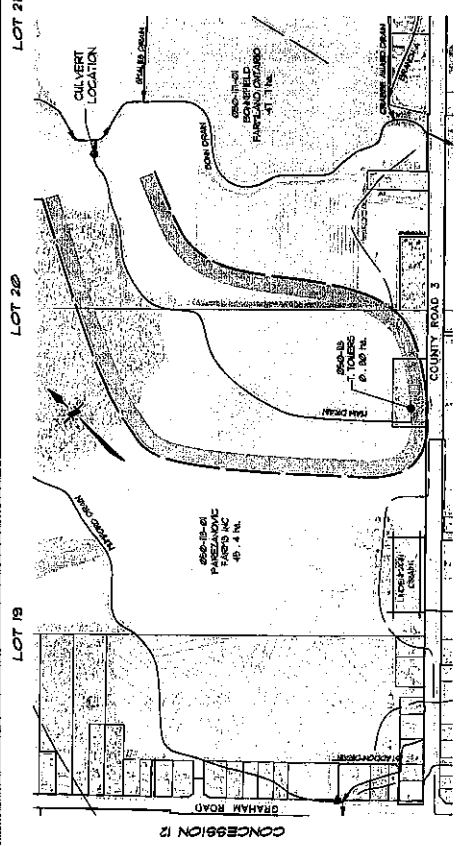

PLAN SCALE 1: 5000

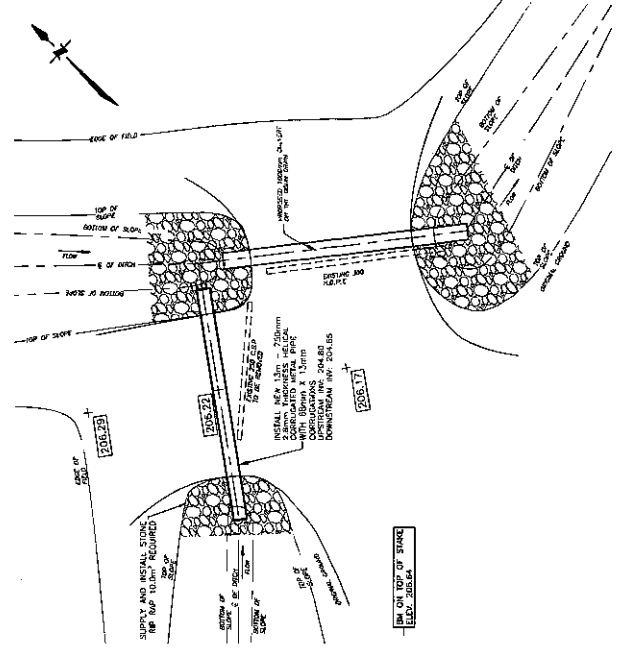

DETAIL "A" SCALE 1: 50

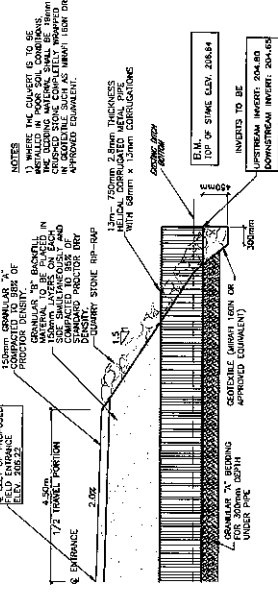

HALF SECTION THROUGH PIPE  
N.T.S.

GENERAL NOTES

- 1) FOR SPECIFICATIONS DATED JANUARY 2009 APPLY TO THIS PROJECT.
- 2) ALL WORKS ABOVE THE GROUND SHALL BE ACCORDING TO THE ACCESS ROUTE FROM THE WIDTH OF THIS ROUTE SHALL NOT EXCEED 4 METERS. THE ACCESS ROUTE SHALL ALSO APPLY FOR MAINTENANCE PURPOSES.
- 3) ALL UTILITIES TO BE LOCATED AND EXPOSED PRIOR TO CONSTRUCTION SO THAT THE NEW WORK CAN BE INSTALLED AT THE APPROPRIATE DEPTH AND LOCATION. THE CONTRACTOR SHALL BE RESPONSIBLE FOR THE PROTECTION AND REPAIR OF ALL UTILITIES.
- 4) ALL TRENCHES, BENCHES, ETC. TO BE CLEARED AND GRADED IN ACCORDANCE WITH SECTION B.3 AND C.4 SPECIFICATIONS.
- 5) RIP-RAP TO BE SUPPLIED AND INSTALLED IN ACCORDANCE WITH SECTION A.17 IN THE SPECIFICATIONS.
- 6) CONTRACTOR TO ARRANGE A PRE-CONSTRUCTION MEETING WITH THE OWNER, DRAINAGE DISTRICT AND THE AFFECTED OWNERS. ALL PARTIES SHALL RECEIVE 48 HOURS NOTICE TO THE MEETING.

PLAN LEGEND

[Symbol]	EXISTING UTILITY
[Symbol]	PROPOSED UTILITY LOCATION
[Symbol]	EXISTING OR PROPOSED DRAINAGE
[Symbol]	EXISTING OR PROPOSED DRAIN
[Symbol]	PROPOSED TIE OR SURFACE WATER IN
[Symbol]	PROPOSED TIE OR SURFACE WATER IN
[Symbol]	PROPOSED TIE OR SURFACE WATER IN
[Symbol]	PROPOSED TIE OR SURFACE WATER IN

**REDINGER DRAIN**  
Municipality of  
West Elgin  
West Elgin

Drawn By: TPT  
Date: JAN 25, 2009  
Field Book: GAP-5  
JOB No: 2187102  
Drawing No: 1 of 1

Project Specification: TCH MOLLAN  
519 - 105 - 0560

DATE

REGIONS

PLANNING & DESIGN DIVISION

SPRIET ASSOCIATES  
LIMITED  
LONDON  
CONSULTING ENGINEERS  
125 YORK STREET - LONDON  
ONTARIO N6A 1A6  
416-861-1000